

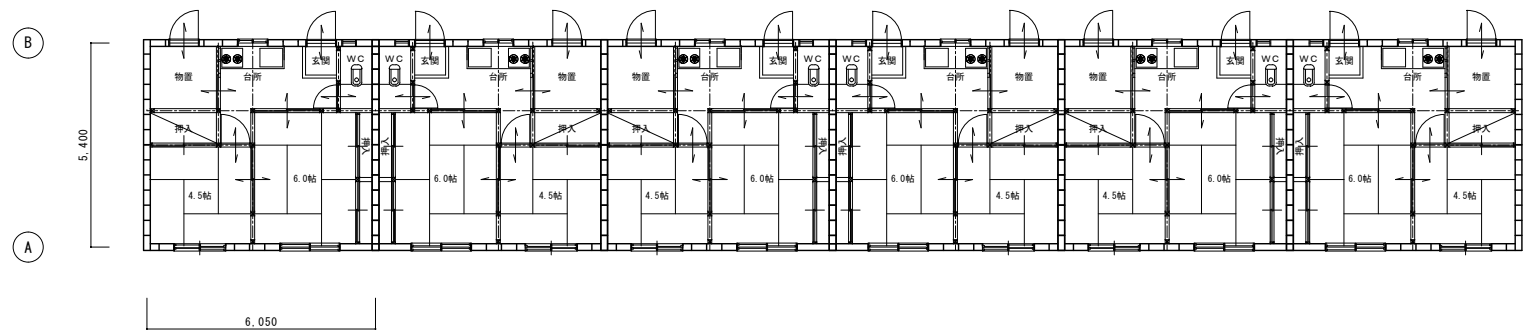



西立面図 S = 1 : 100

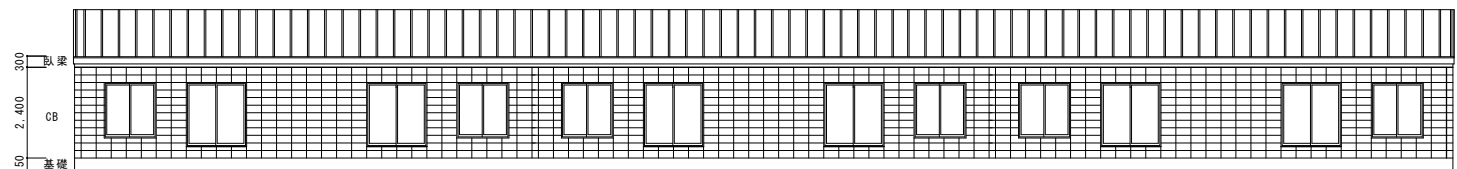


南立面図 S = 1 : 100

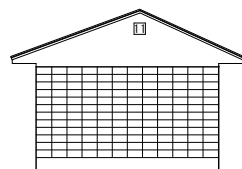

東立面図 S = 1 : 100

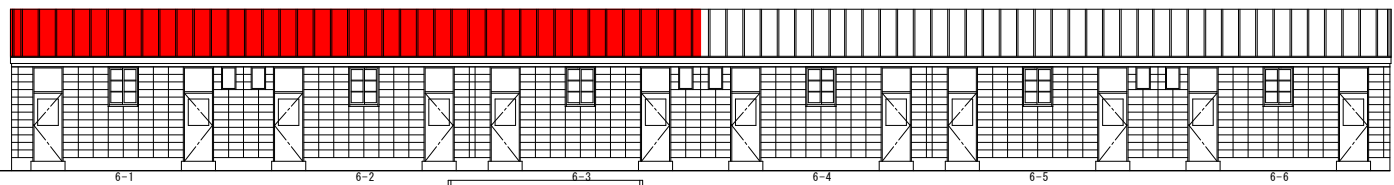

北立面図 S = 1 : 100

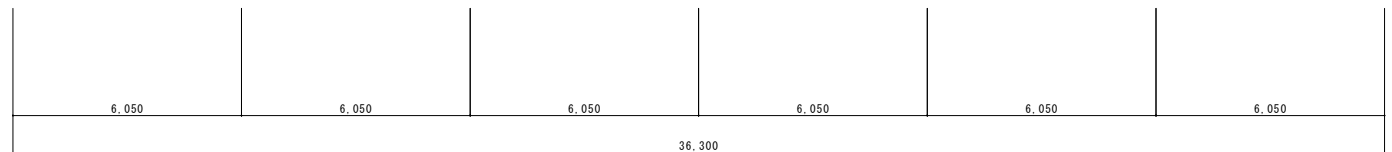

北あけぼの住宅11号棟